


Setting Out Plan

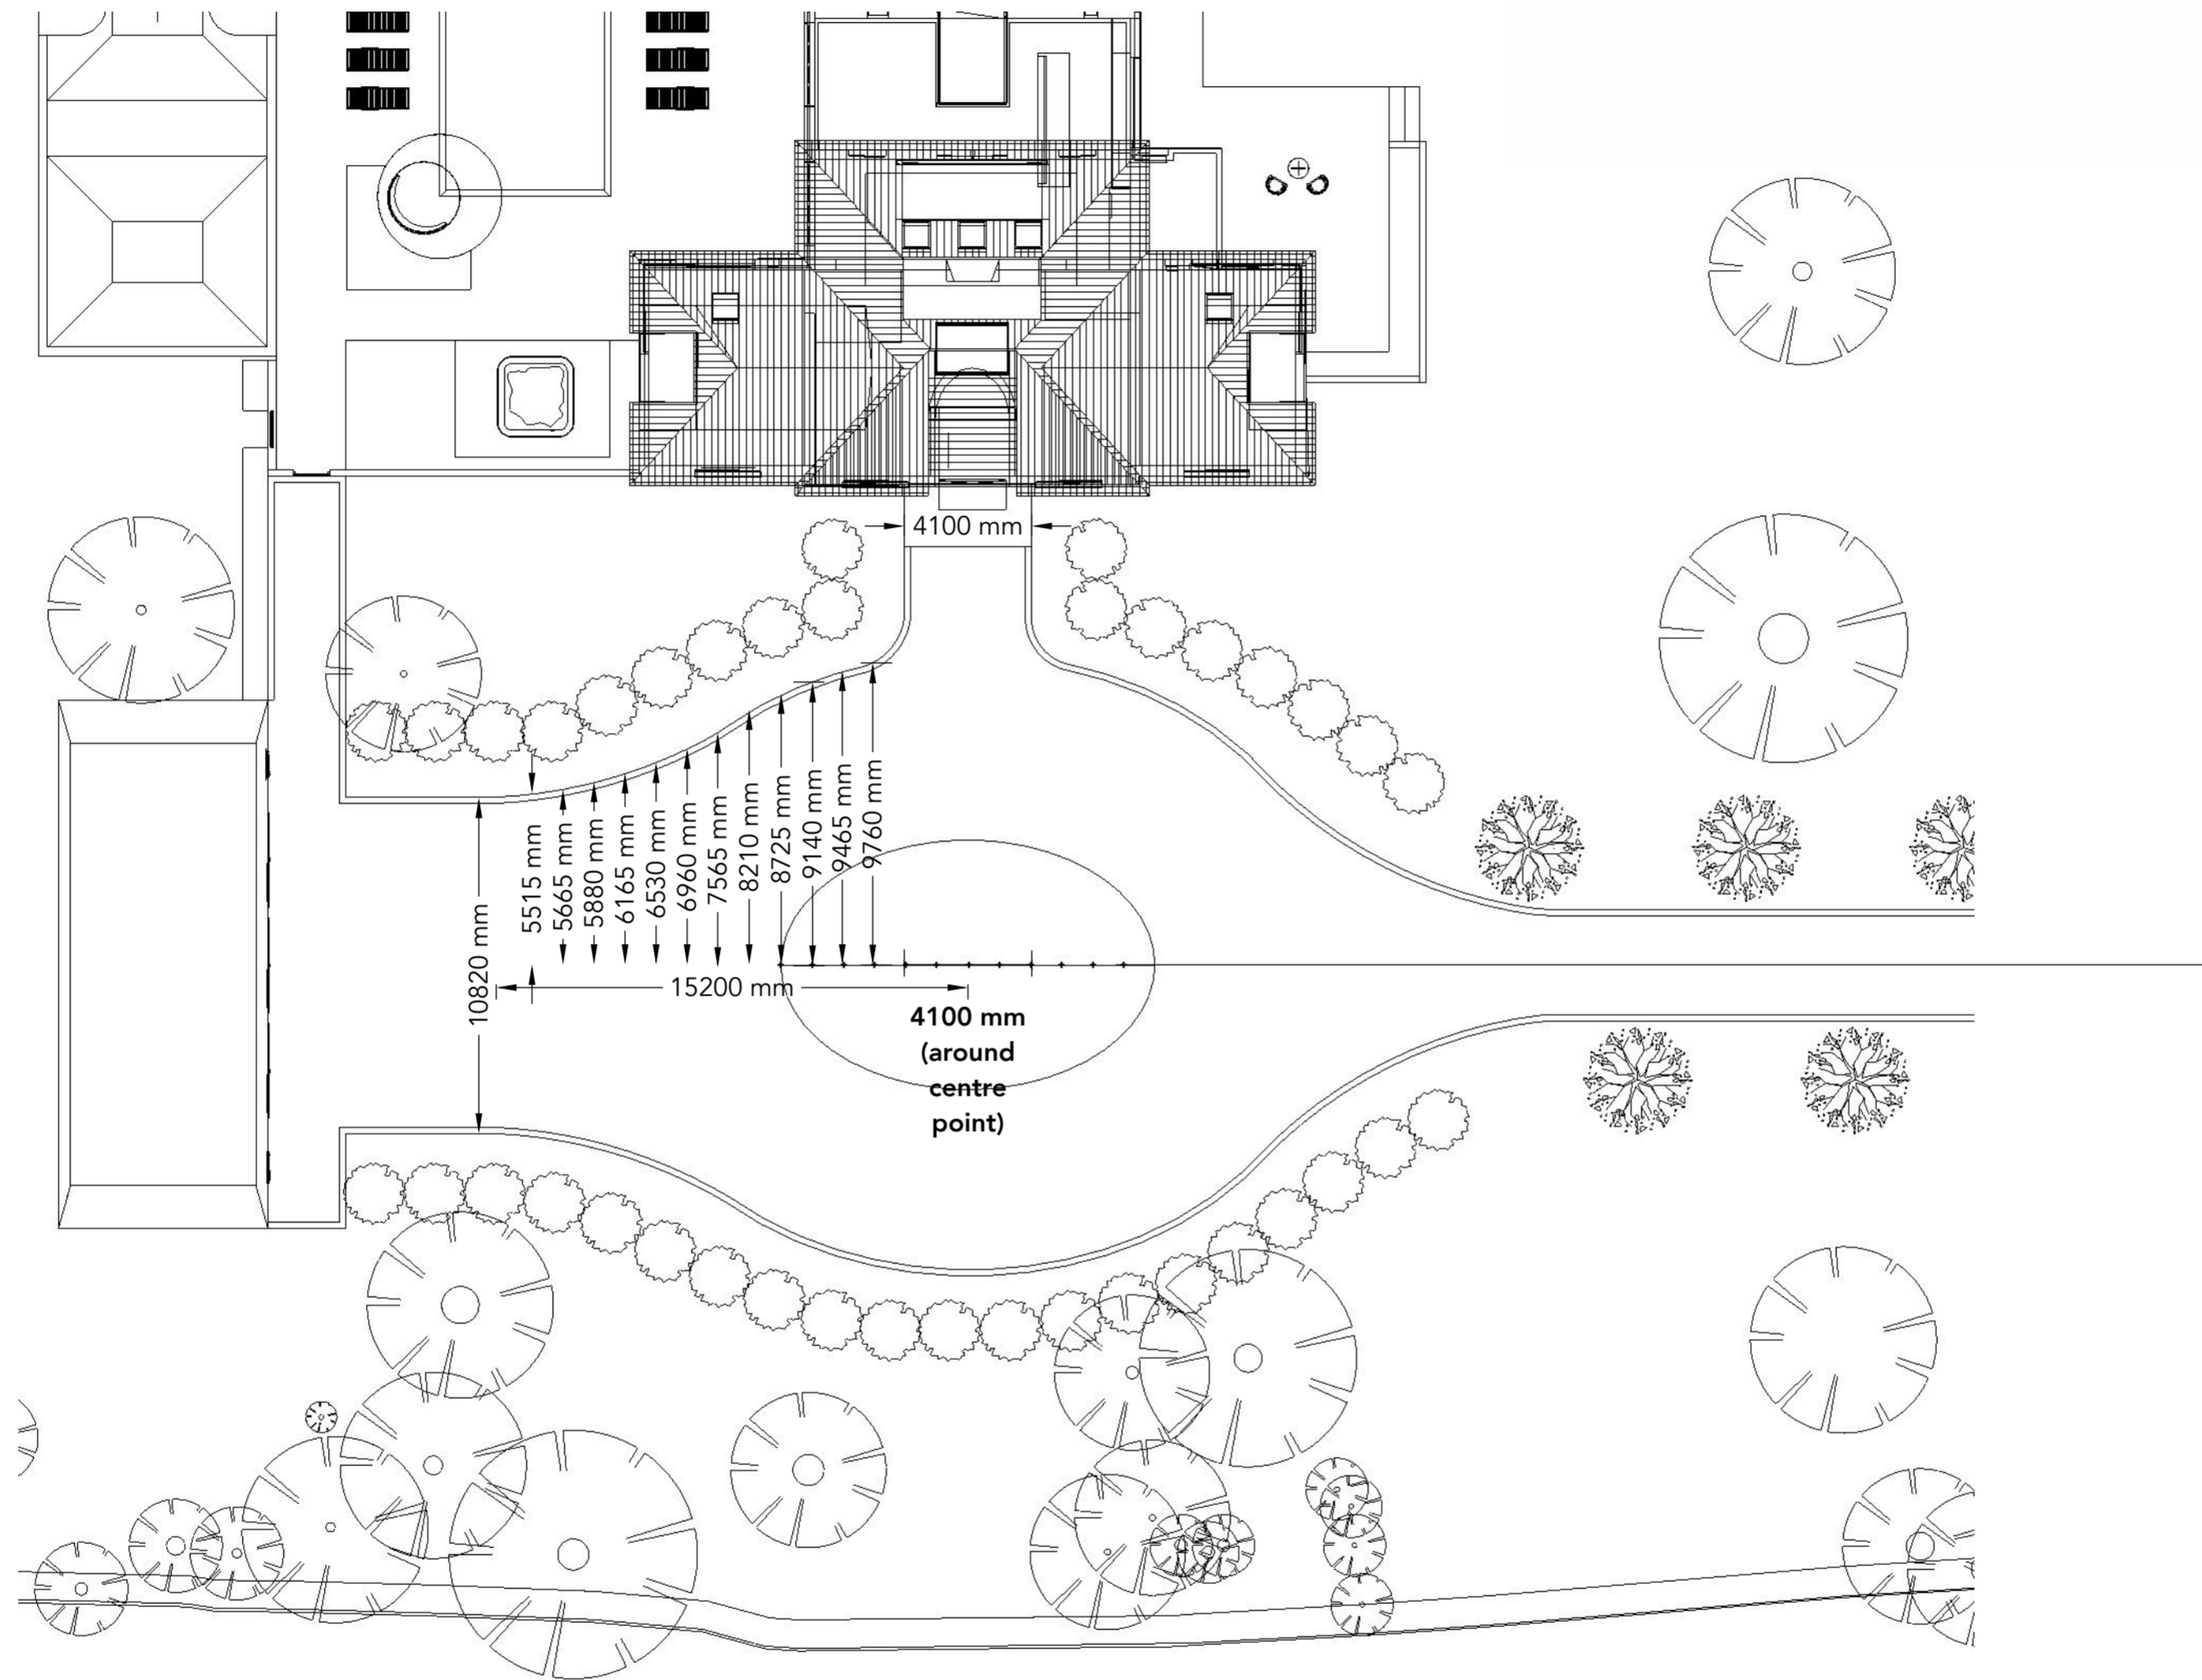

LLEVELO | Garden Design




Key:



Avenue tree



Existing tree

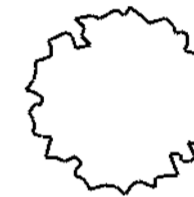


Shrubbery

Offsets are shown are 1000mm intervals - all measurements are given to the nearest 5mm.

The lower left hand side quadrant is symmetrical.



1:200 on A2

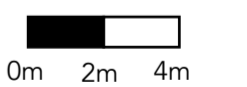

Client: Mr and Mrs M	
Date:	Site: PFH
Drawing: Sample	Drawn by: PKW penelope@llevelo.co.uk
Disclaimer: Levels to be checked on site and not scaled from this drawing.	